

BANCFIRST TOWER

100 N BROADWAY AVE. OKLAHOMA CITY, OK 73102



381 - 14,093 SF FOR LEASE



\$18.50/SF/Year



Multi-Million
Dollar
Renovation



On-Site Banking
Facility



Covered
Parking



On-Site
Management



24/7 On-Site
Security



Connected to
OKC
Underground



Multiple
Restaurants



On-Site Barber
Shop

TRE DUPUY

tdupuy@priceedwards.com

O: 405.239.1210 C: 405.412.3810

IAN SELF

iself@priceedwards.com

O: 405.239.1271

BANCFIRST TOWER

100 N BROADWAY AVE. OKLAHOMA CITY, OK 73102



TRE DUPUY

tdupuy@priceedwards.com
O: 405.239.1210 C: 405.412.3810


IAN SELF

iself@priceedwards.com
O: 405.239.1271

BANK ONE CENTER

23rd Floor

8771.2 RSF

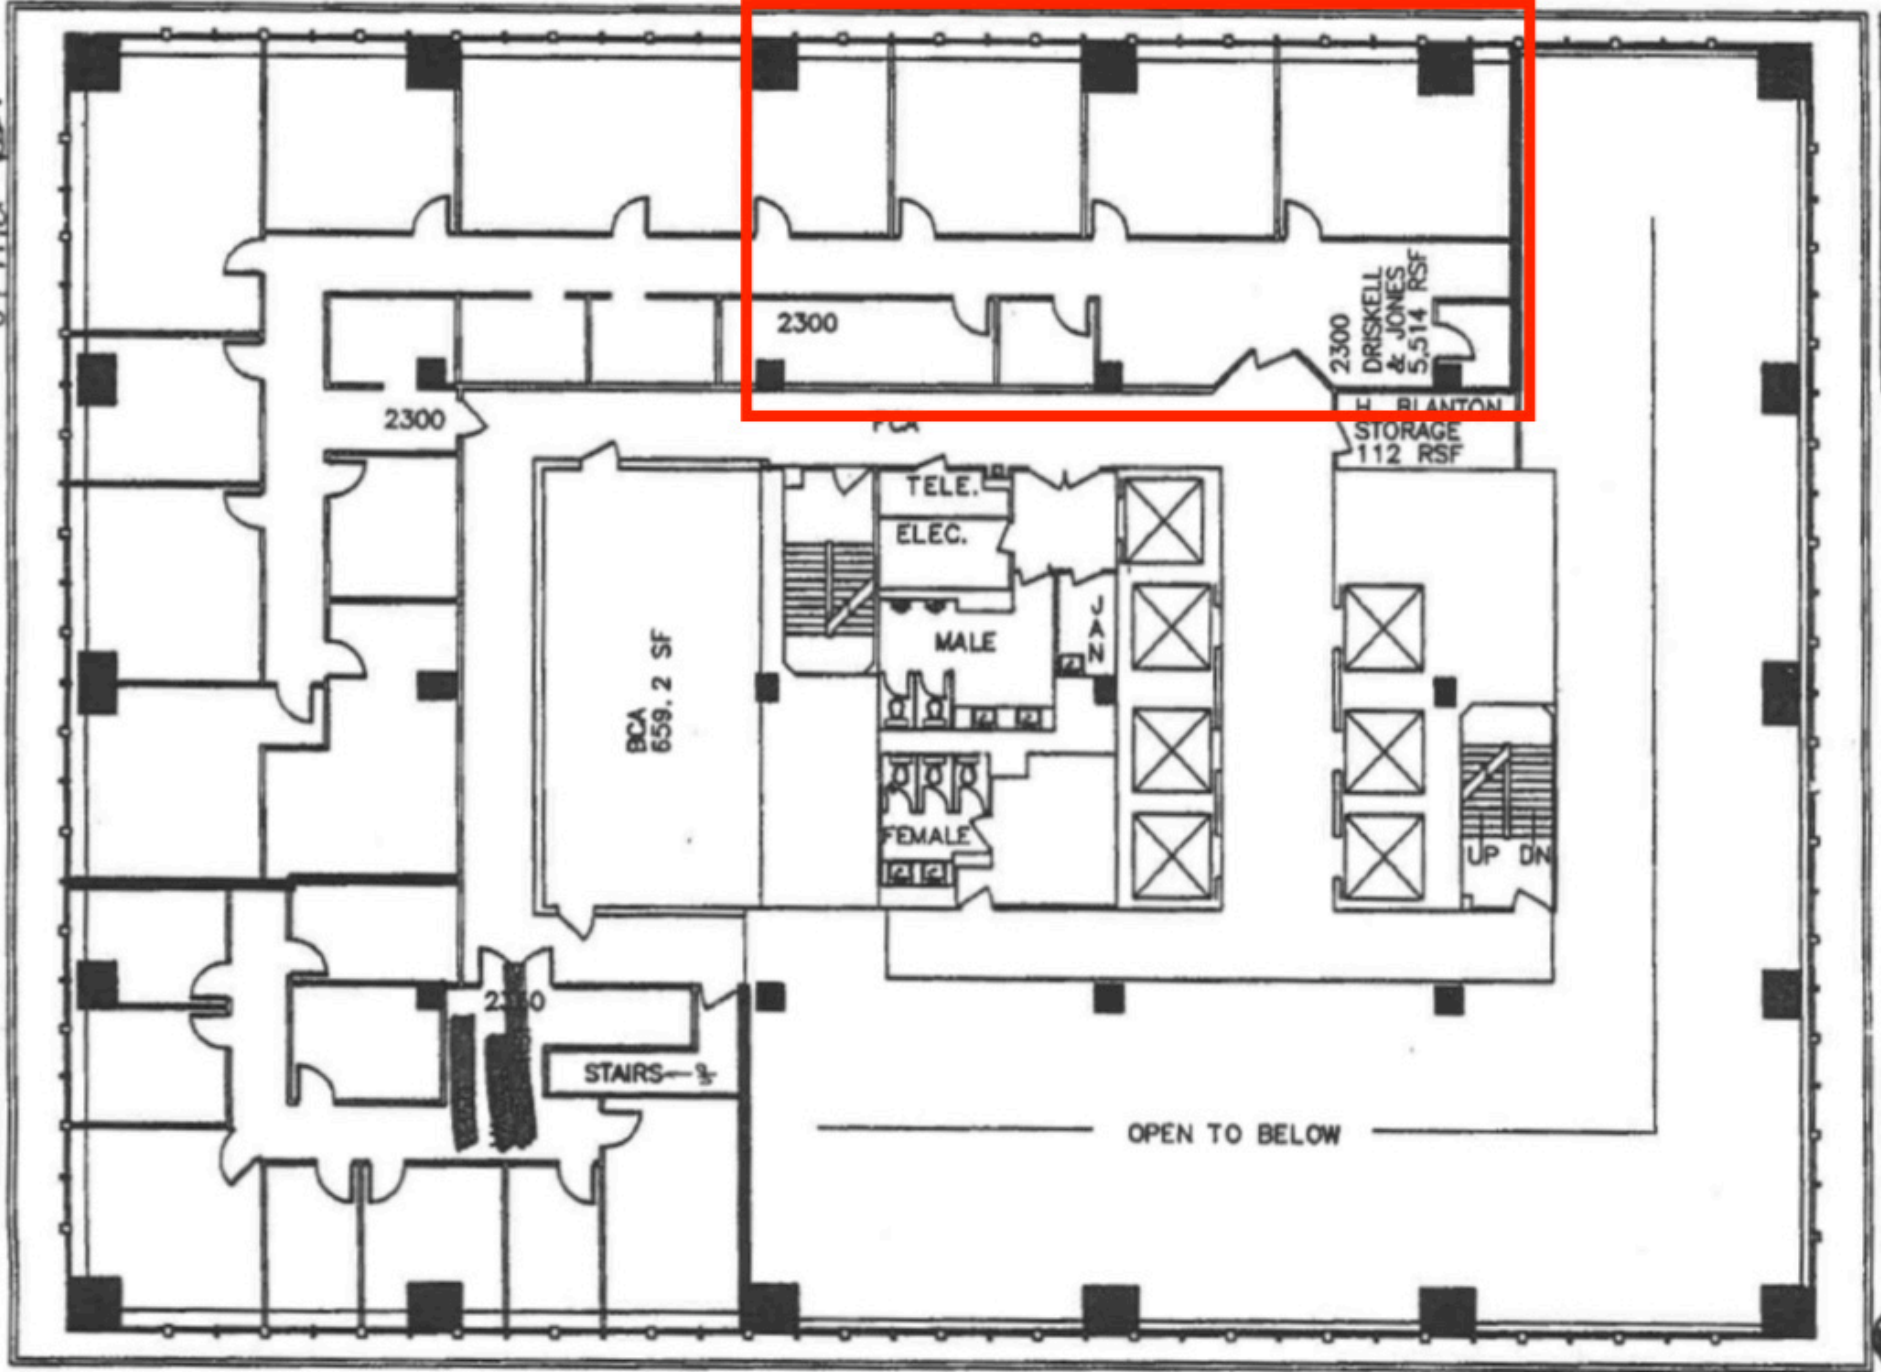

0 5 10 20 Feet

Scale: 1/16"=1'-0"